

**NOTES**  
 1 VERIFY ALL DIMENSIONS AND LEVELS BEFORE COMMENCING ANY WORK  
 2 VERIFY ALL ON SITE DIMENSIONS BEFORE COMMENCING ANY FABRICATION  
 3 FIGURED DIMENSIONS TO TAKE PRECEDENCE OVER SCALED MEASUREMENTS  
 4 COMPLY WITH LOCAL AUTHORITY & THE STANDARD BUILDING BY-LAWS  
 5 COMPLY WITH THE BUILDING CODE OF AUSTRALIA & ALL RELEVANT AUSTRALIAN STANDARDS

**dc** Design Centre (NQ) Pty Ltd  
 A B N 43 110 466 932  
 BSA LIC No 1075030  
 BUILDING DESIGN MEDIUM RISE  
 association of queensland inc

**design CENTRE<sub>nq</sub>**

www.designcentrenq.com.au  
 info@designcentrenq.com.au  
 PHONE 07 4775 7070 FAX 07 4775 7558  
 STREET 5-7 Turnbull Street, Garbutt Q 4814  
 POSTAL PO Box 19, Belgian Gardens, Q 4810

Revision Schedule		
Rev.	Description	Date
1	ISSUE TO CLIENT	08/02/07



Project Title  
**NEW RESIDENCE AT LOT 1369 SPRINGBROOK PDE FAIRFIELD WATERS**

Client  
**ROBUILD DEVELOPMENTS**


Sheet Title  
**ELEVATIONS 3 & 4**

Drawn Original Issue Date  
 FEB 2007

Designed Scale  
 As indicated

Approved

Project No. Sheet No.  
**0762 A05**

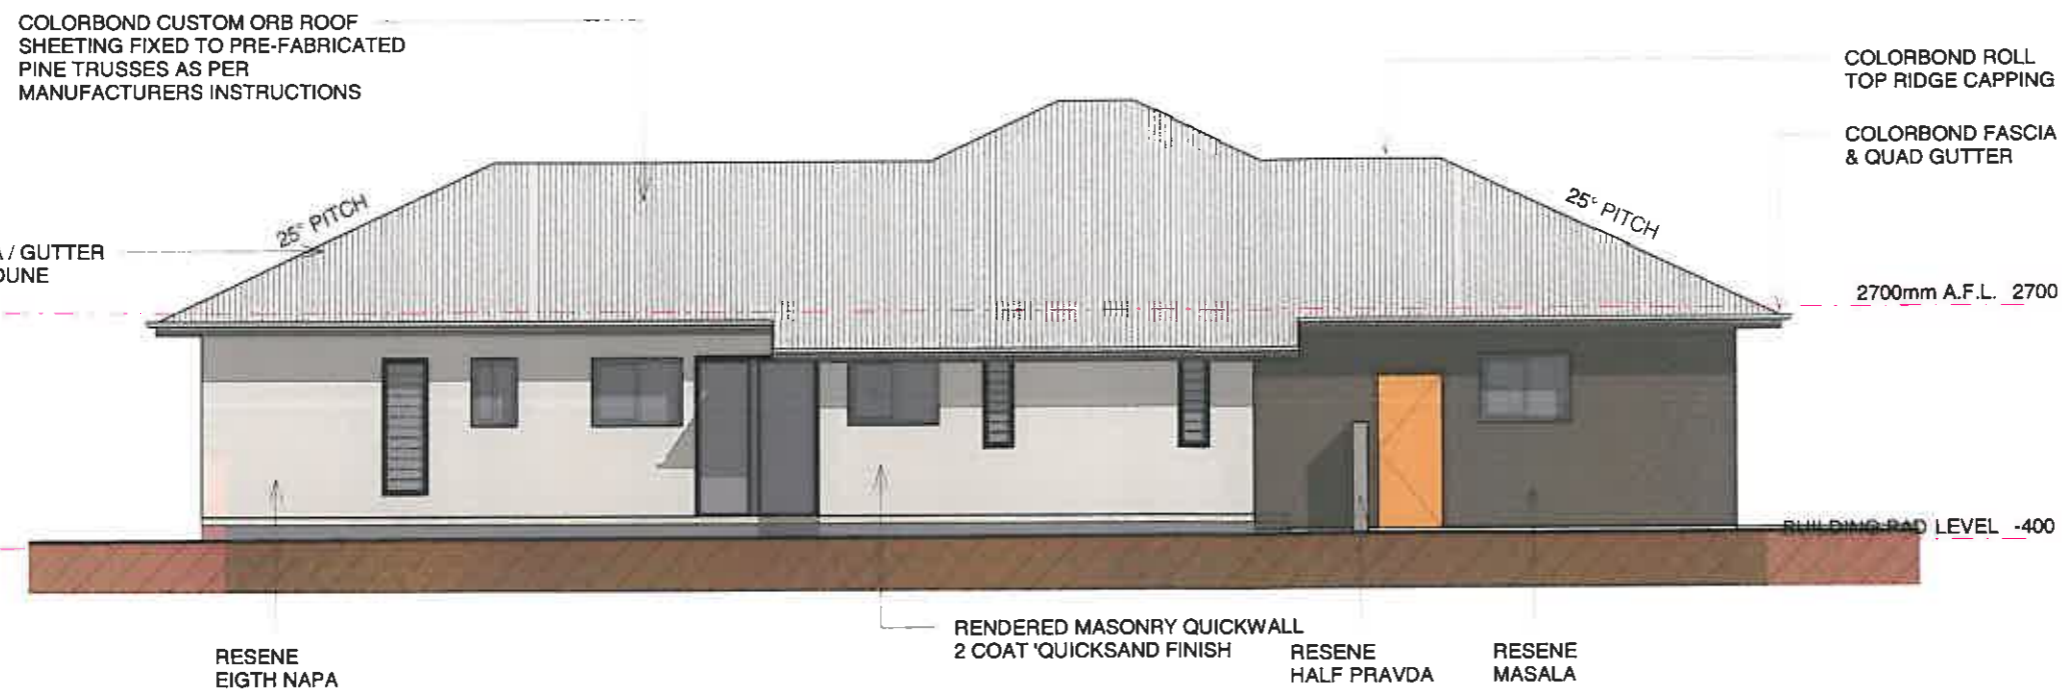

**1 WEST ELEVATION**  
 A02 1 : 100



**2 NORTH ELEVATION**  
 A02 1 : 100

**ELEVATION LEGEND**  
 RM RENDERED FINISH TO BUILDERS STANDARD