


LEGEND

- MI MIRROR AS SPECIFIED
- VB VANITY BASIN
- WC TOILET
- SHR SHOWER
- T TUB
- DP 90dia UPVC DOWN PIPE ON STANDOFF BRACKETS
- CONC CONCRETE SLAB
- CT CERAMIC TILES
- SE SHOT EDGE DECKING
- T&G TONGUE & GROOVE POLISHED TIMBER FLOORING
- FW FLOOR WASTE
- CAH CEILING ACCESS HATCH
- POST 150x5.0 SHS POST
- POST2 100x4.0 SHS POST
- LC LAUNDRY CHUTE
- FR FRIDGE SPACE
- HR HANDRAIL BALUSTRADE AS SELECTED
- SGD SLIDING GLASS DOOR

WALL SCHEDULE

- 70mm INTERNAL STUD
- 90mm EXTERNAL STUD
- 200 SERIES BLOKWORK

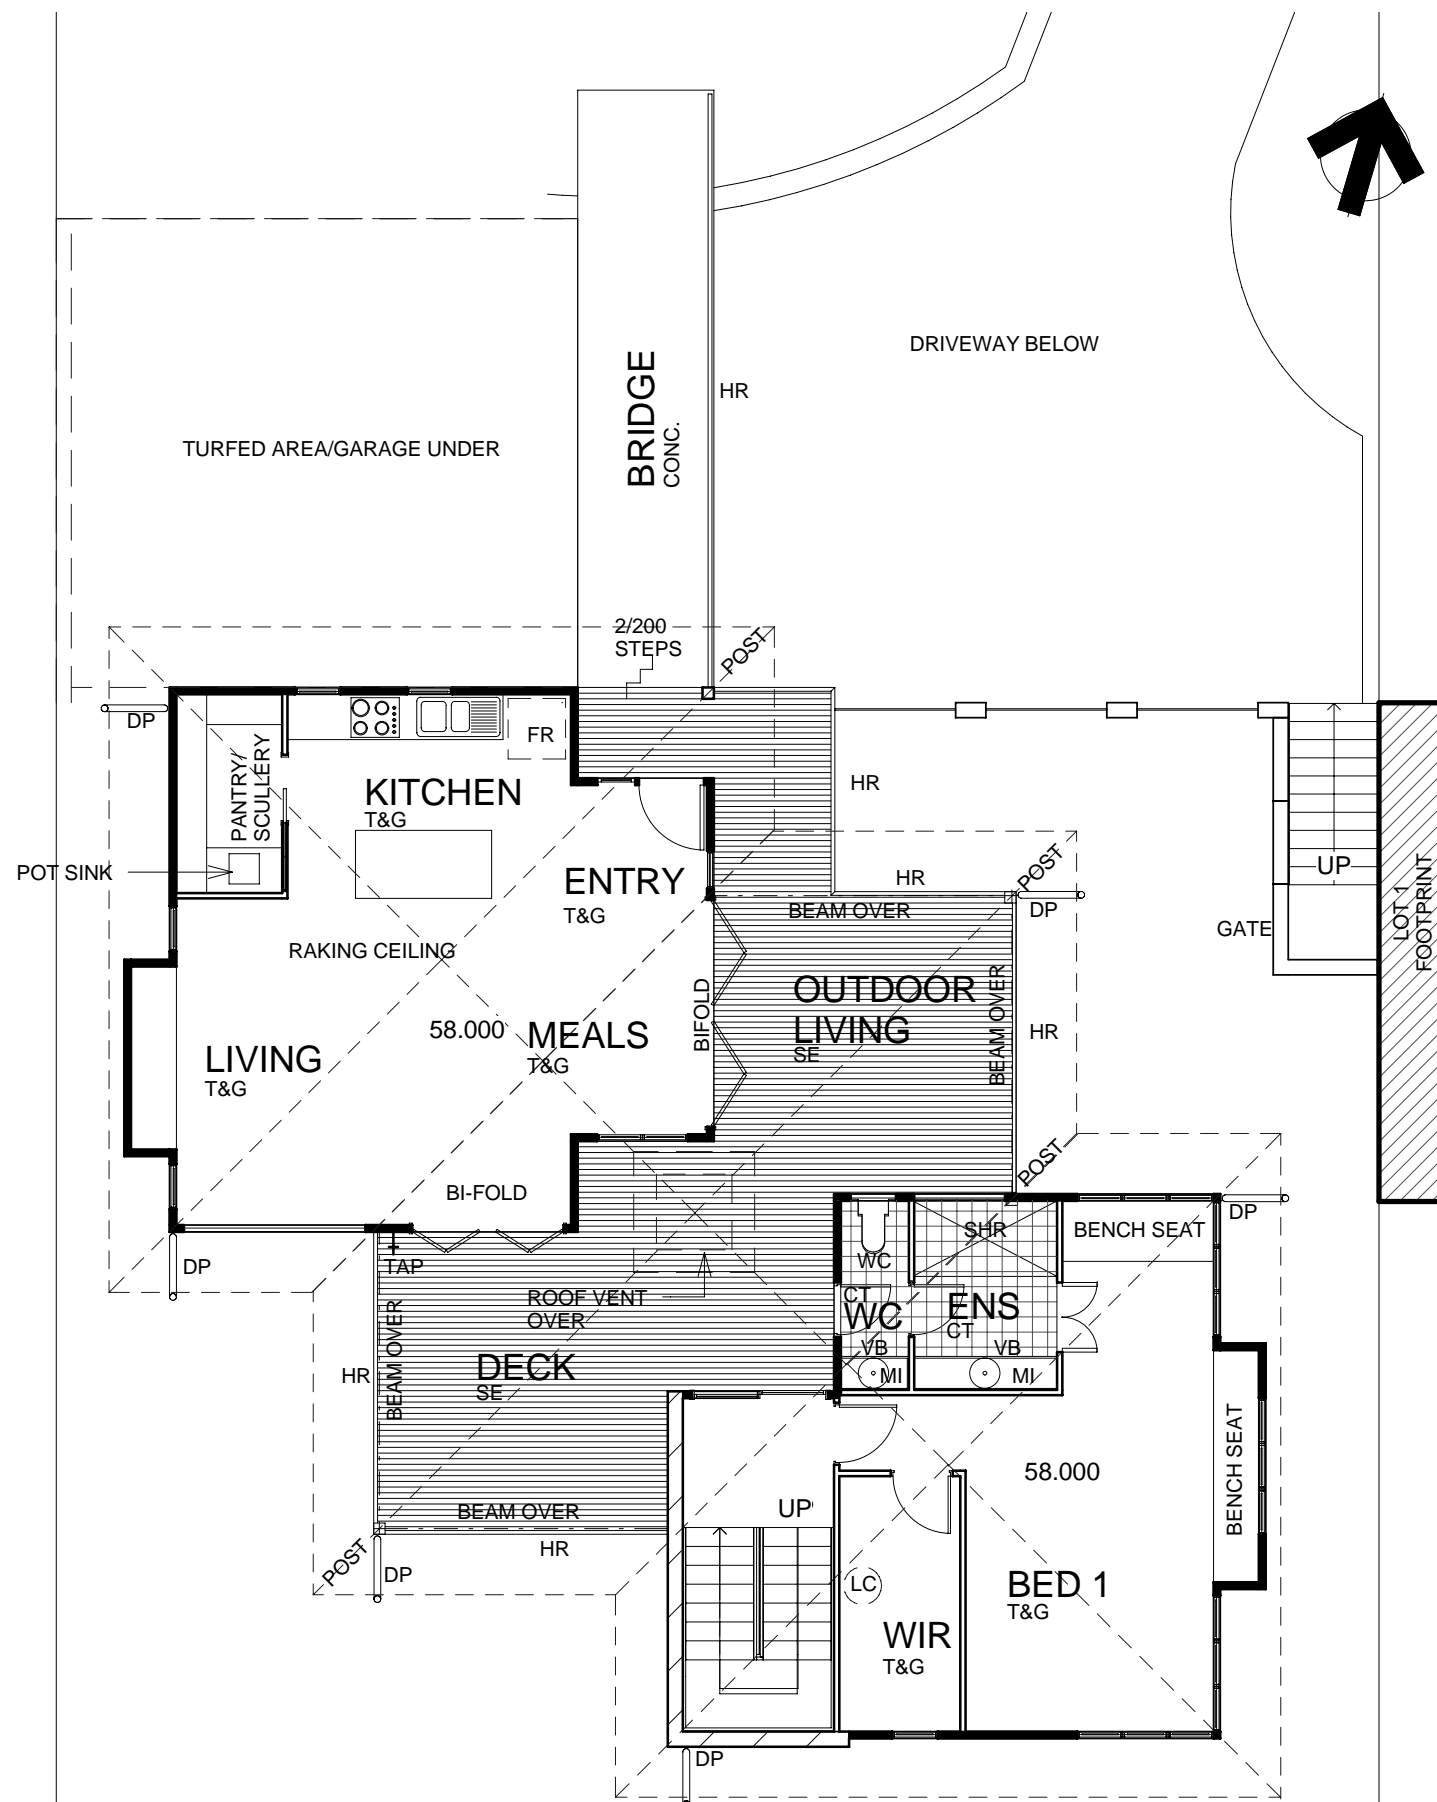

1
WD04
FIRST FL PLAN
1 : 100

Revision Schedule

Rev.	Description	Date
1	ISSUE TO ENGINEER	05/05/05
2	BUILDING APPLICATION ISSUE	19/08/05

Area Schedule (Gross Building)

Name	Area
BEDROOM PAVILION	51
RUMPUS/STUDY	47
LOWER DECK	35
LIVING PAVILION	48
MASTER BED PAVILION	50
UPPER DECK	61
GARAGE	44
Grand total: 7	336

Project Title
NEW RESIDENCE AT LOT 2 TOORAK PLACE, YARRAWONGA MEWS

Client
ROBUILD PTY LTD

Sheet Title
FIRST FLOOR PLAN

Drawn
EJB
Original Issue Date
23/03/05

Designed
MRN
Scale
1 : 100

Approved

Project No.
0250
Sheet No.
WD04

NOTES:
1. VERIFY ALL DIMENSIONS AND LEVELS BEFORE COMMENCING ANY WORK.
2. VERIFY ALL ON SITE DIMENSIONS BEFORE COMMENCING ANY FABRICATION.
3. FIGURED DIMENSIONS TO TAKE PRECEDENCE OVER SCALED MEASUREMENTS.
4. COMPLY WITH LOCAL AUTHORITY & THE STANDARD BUILDING BY-LAWS
5. COMPLY WITH THE BUILDING CODE OF AUSTRALIA & ALL RELEVANT AUSTRALIAN STANDARDS.